


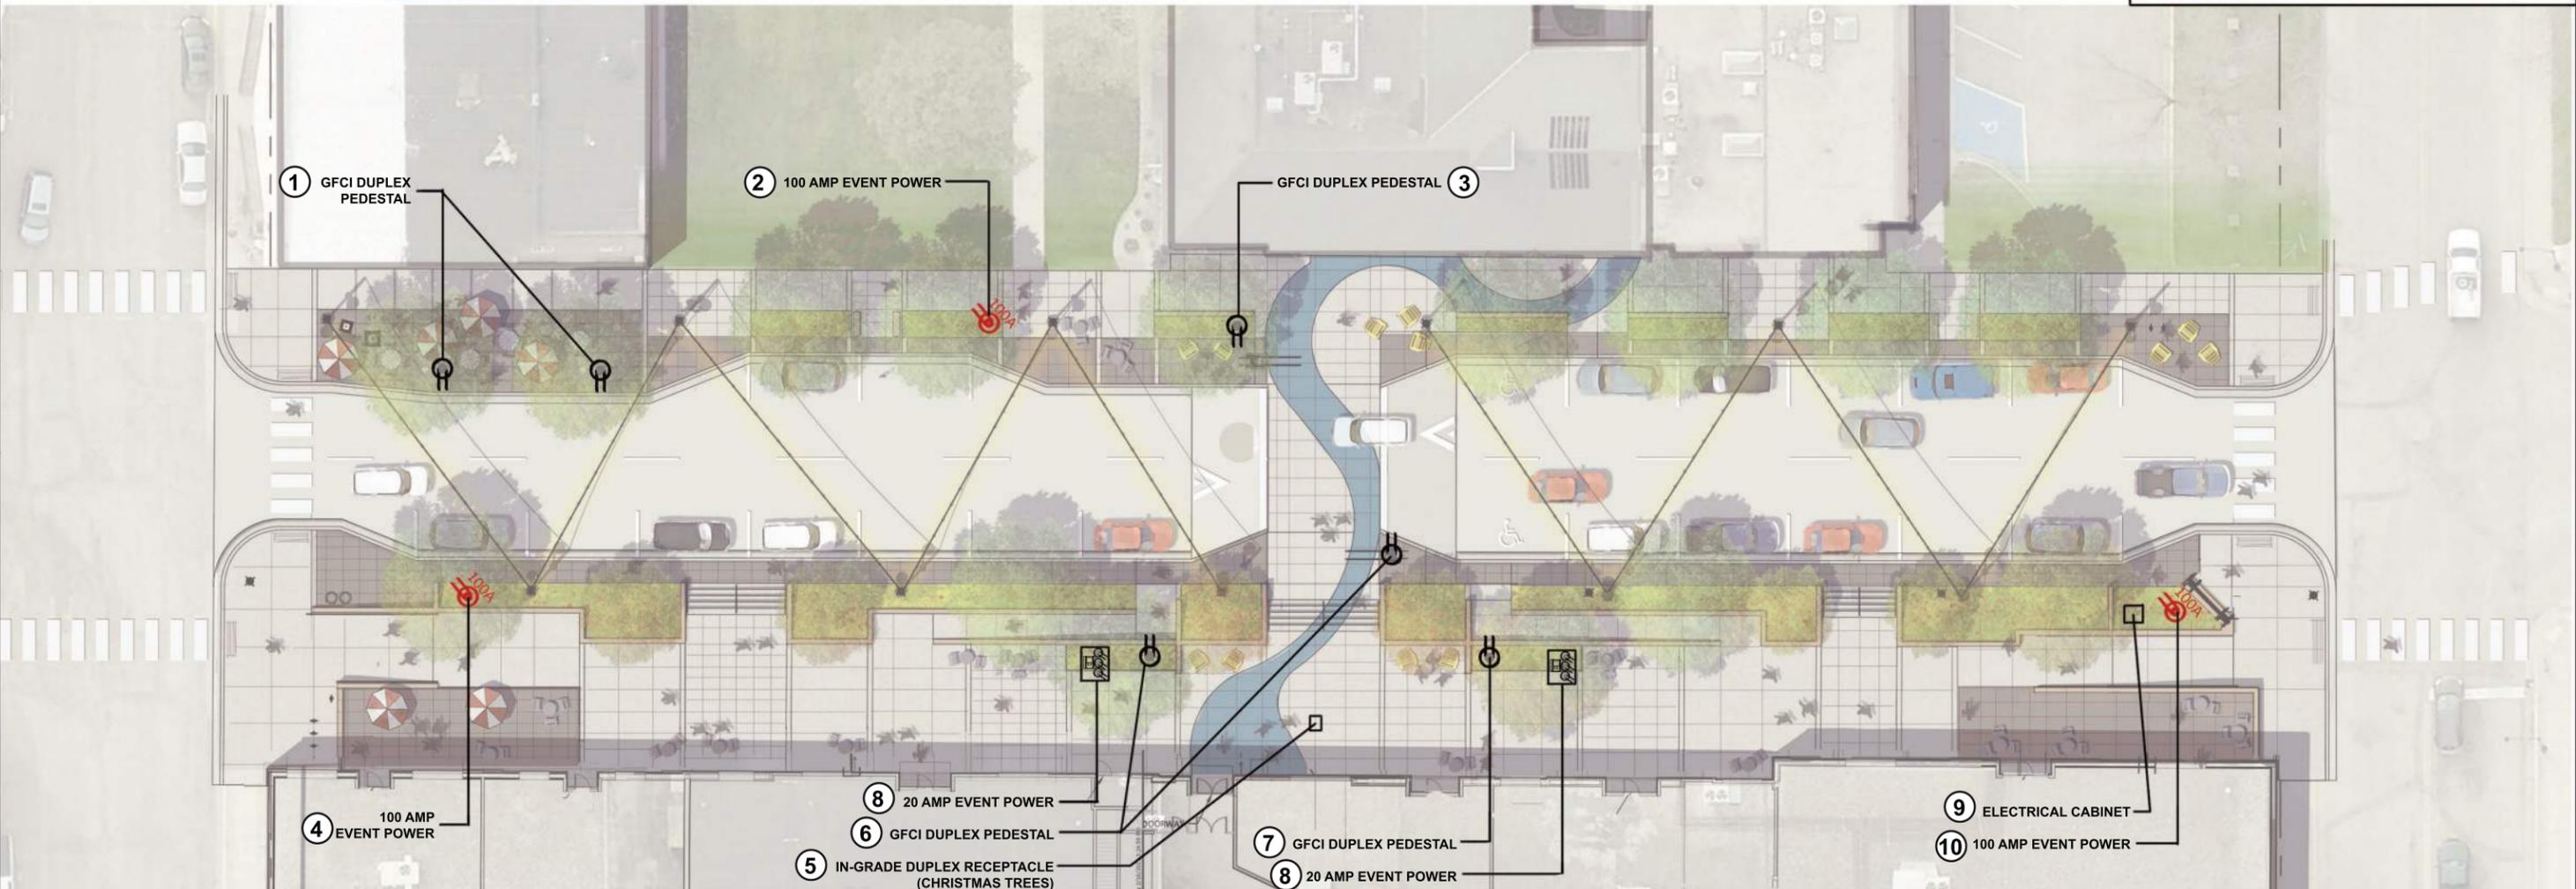

-  GFCI - DUPLX PEDESTAL
-  100 AMP EVENT POWER PEDESTAL
-  20 AMP EVENT POWER PEDESTAL
-  IN-GRADE DUPLX RECEPTACLE (CHRISTMAS TREES)
-  ELECTRICAL CABINET



© Bolton & Menk, Inc. 2021. All Rights Reserved. FILE NO: 15121411. DATE: 3/10/2021. 3:25:52 PM



1960 PREMIER DRIVE
MANKATO, MINNESOTA 56001
Phone: (507) 625-4171
Email: Mankato@bolton-menk.com
www.bolton-menk.com

DESIGNED	NO.	ISSUED FOR	DATE
NMW/JDN			
DRAWN			
NMW/JDN			
CHECKED			
SJK			
CLIENT PROJ. NO.			

CITY OF LE SUEUR, MINNESOTA
S MAIN ST RECONNECTION
ELECTRICAL LAYOUT PLAN



SHEET
E0.00